


**INDIANA UNIVERSITY HEALTH
SLEEP DISORDER INSTITUTE**

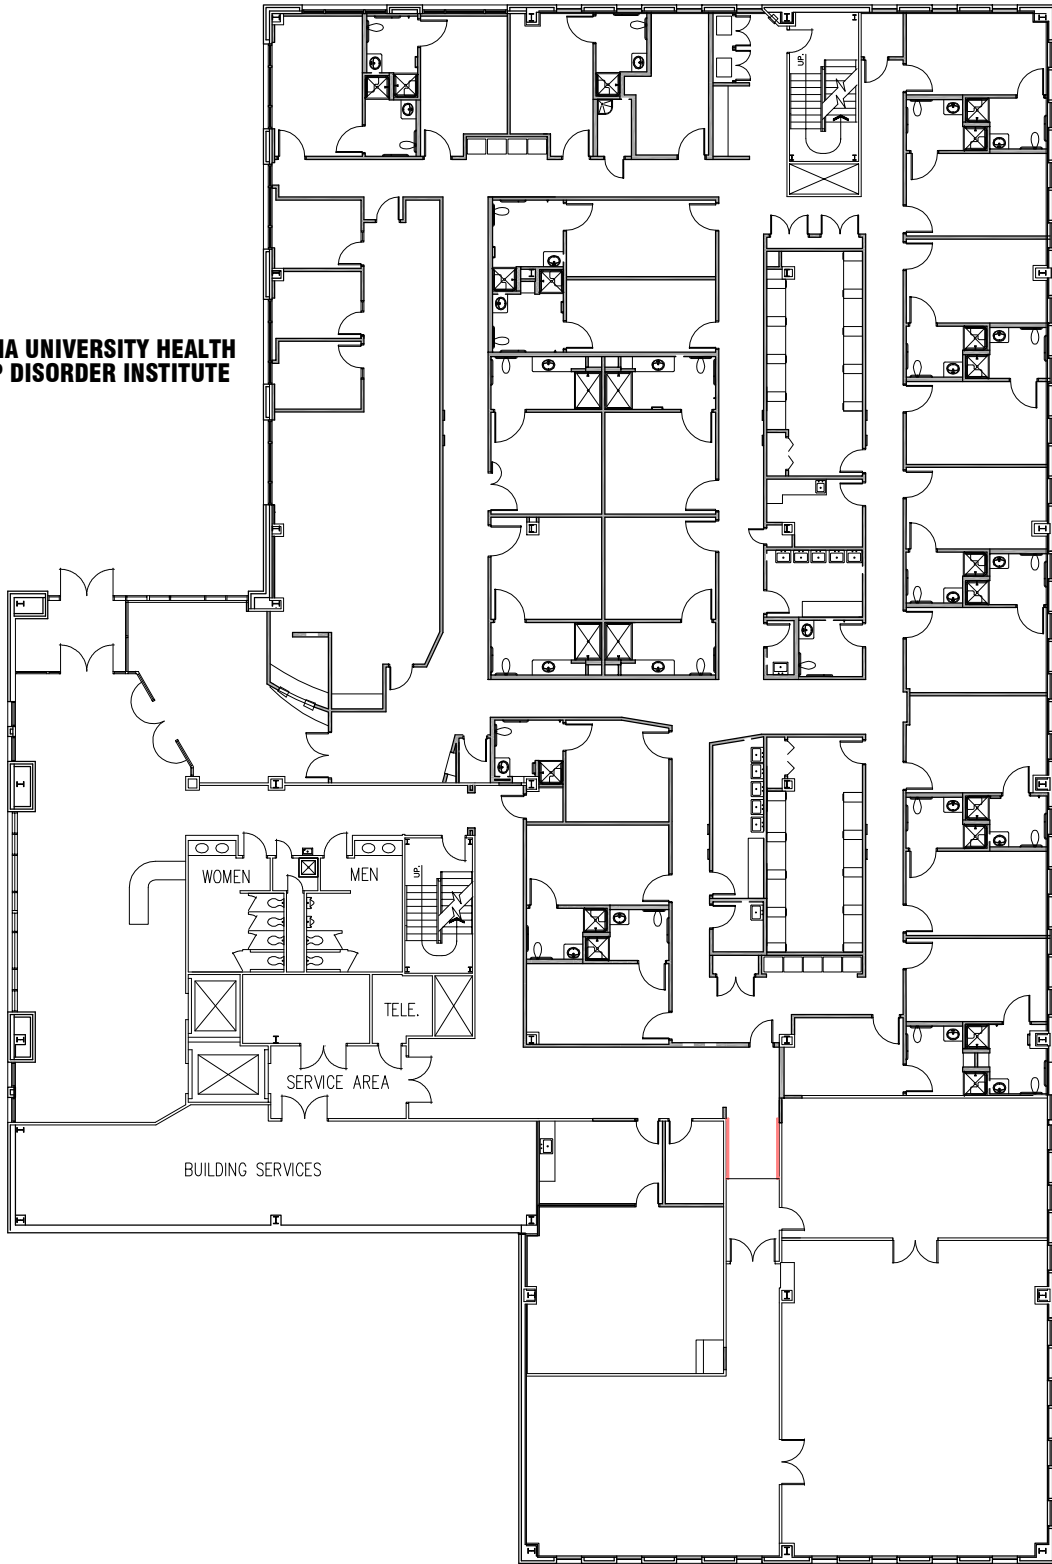

AVAILABLE
3,917 SF



KEYPLAN
NOT TO SCALE

NORTH



architecture -- interior design
www.studio3design.net

317 595.1000 main 317 572.1236 fax
8604 Allisonville Road, Suite 330 Indianapolis, IN 46250

SCIENCE AND TECHNOLOGY
CANAL LEVEL

DATE
11/06/2014

C:\Users\eriley\Desktop\rei_real_estate_Jogo.gif

LEASE BOARD

PROJECT NO.
14067